


General notes:
 1. Do not scale drawings. Dimensions govern.
 2. All dimensions are in millimeters unless noted otherwise.
 3. All dimensions shall be verified on site before proceeding with work.
 4. HHbR Ltd shall be notified in writing of any discrepancies.

Specific notes:

- Unit Area
- ▲ Unit Entrance
- ▲ Communal Entrance

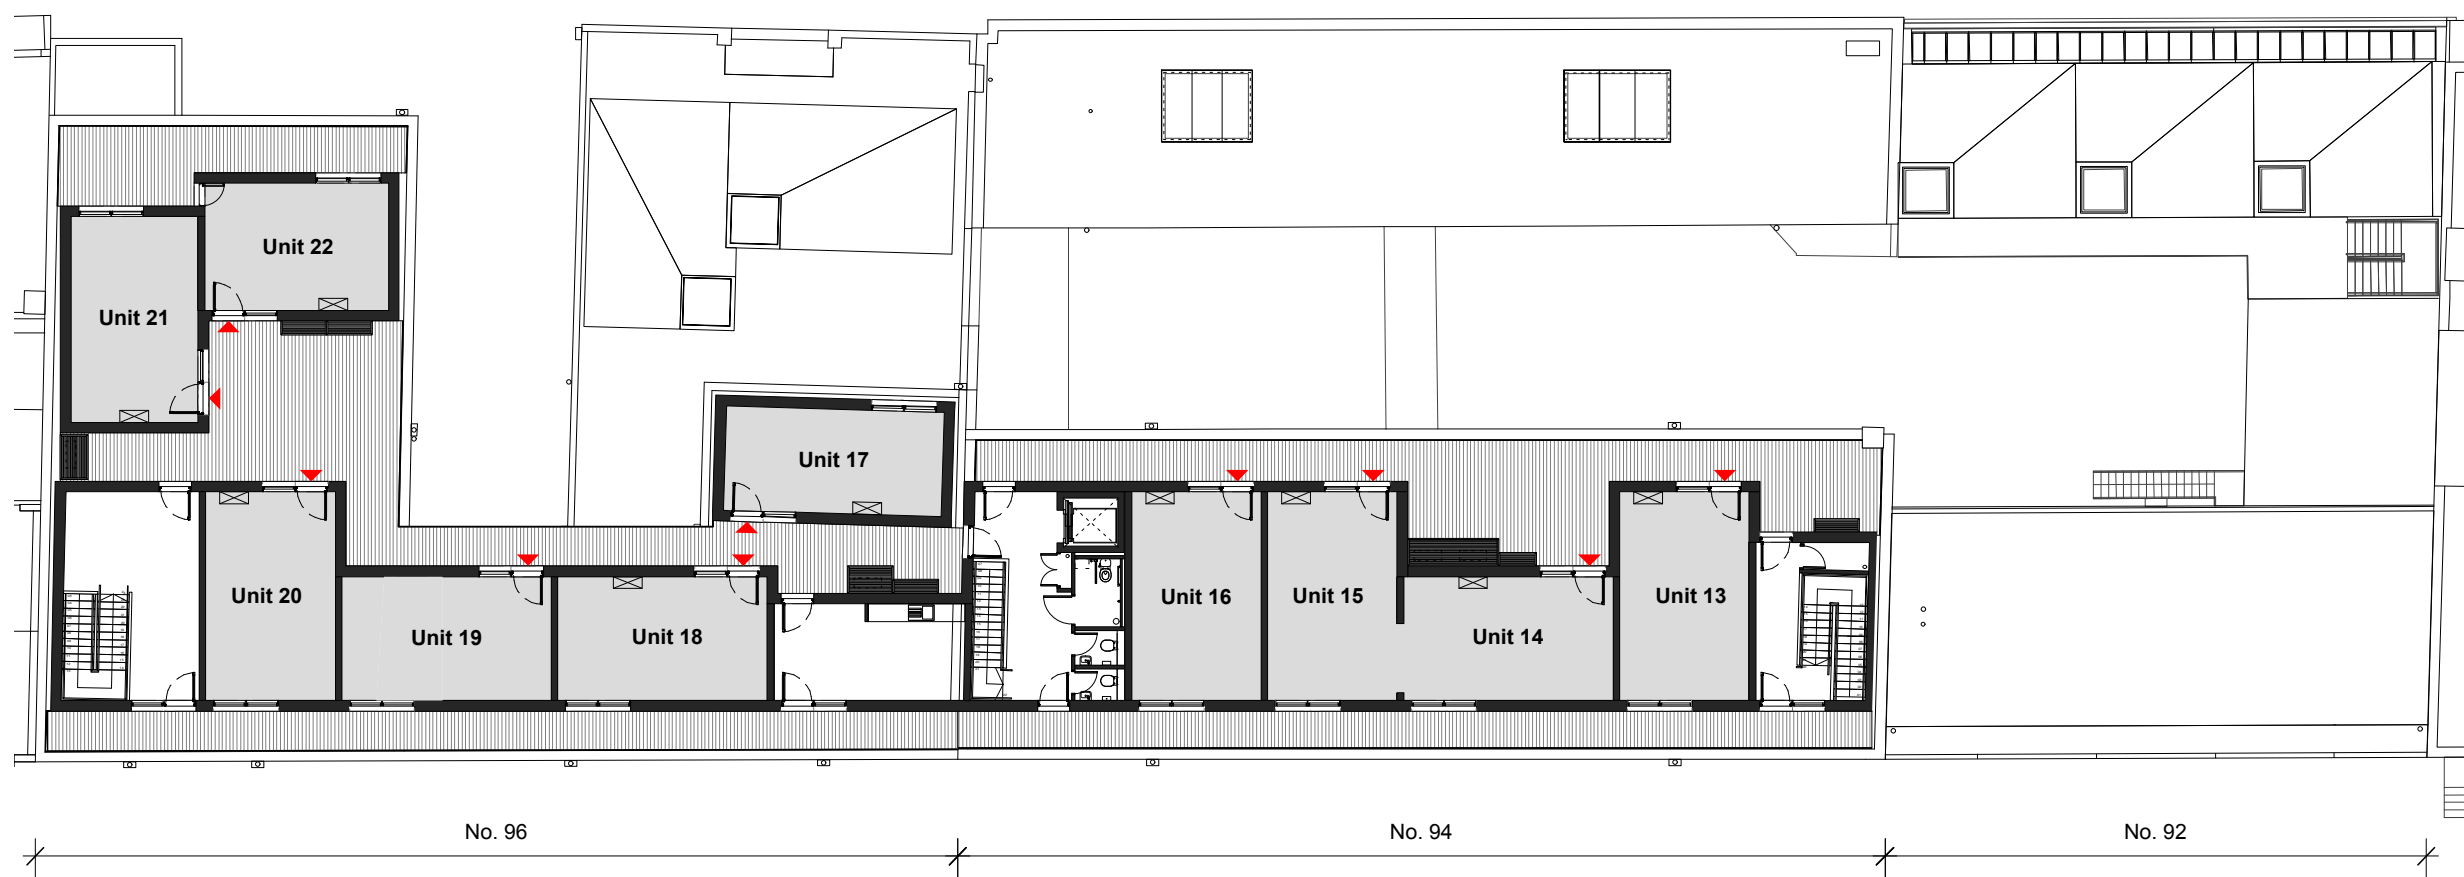

Rev. Date Issue Details

HENLEY HALEBROWN RORRISON
architects

21 Perseverance Works 38 Kingsland Road London E2 8DD
 Tel: 020 7033 9700 E-mail: studio@HHbR.co.uk

Title
**No. 92-96 Proposed
 Third Floor Plan
 Unit Entrances**
 © HHbR Ltd. www.HHbR.co.uk

Client
Benyon Estate

Project
De Beauvoir Road

Date	Originator	Scale@A3	Scale@A1
21.11.16	JM	1:250	-

Status	Dwg. no. + Rev.
I Information	9_1102_SK_366