


General notes:  
 1. Do not scale drawings. Dimensions govern.  
 2. All dimensions are in millimeters unless noted otherwise.  
 3. All dimensions shall be verified on site before proceeding with work.  
 4. HHbR Ltd shall be notified in writing of any discrepancies.

Specific notes:

- Unit Area
- ▲ Unit Entrance
- ◆ Communal Entrance

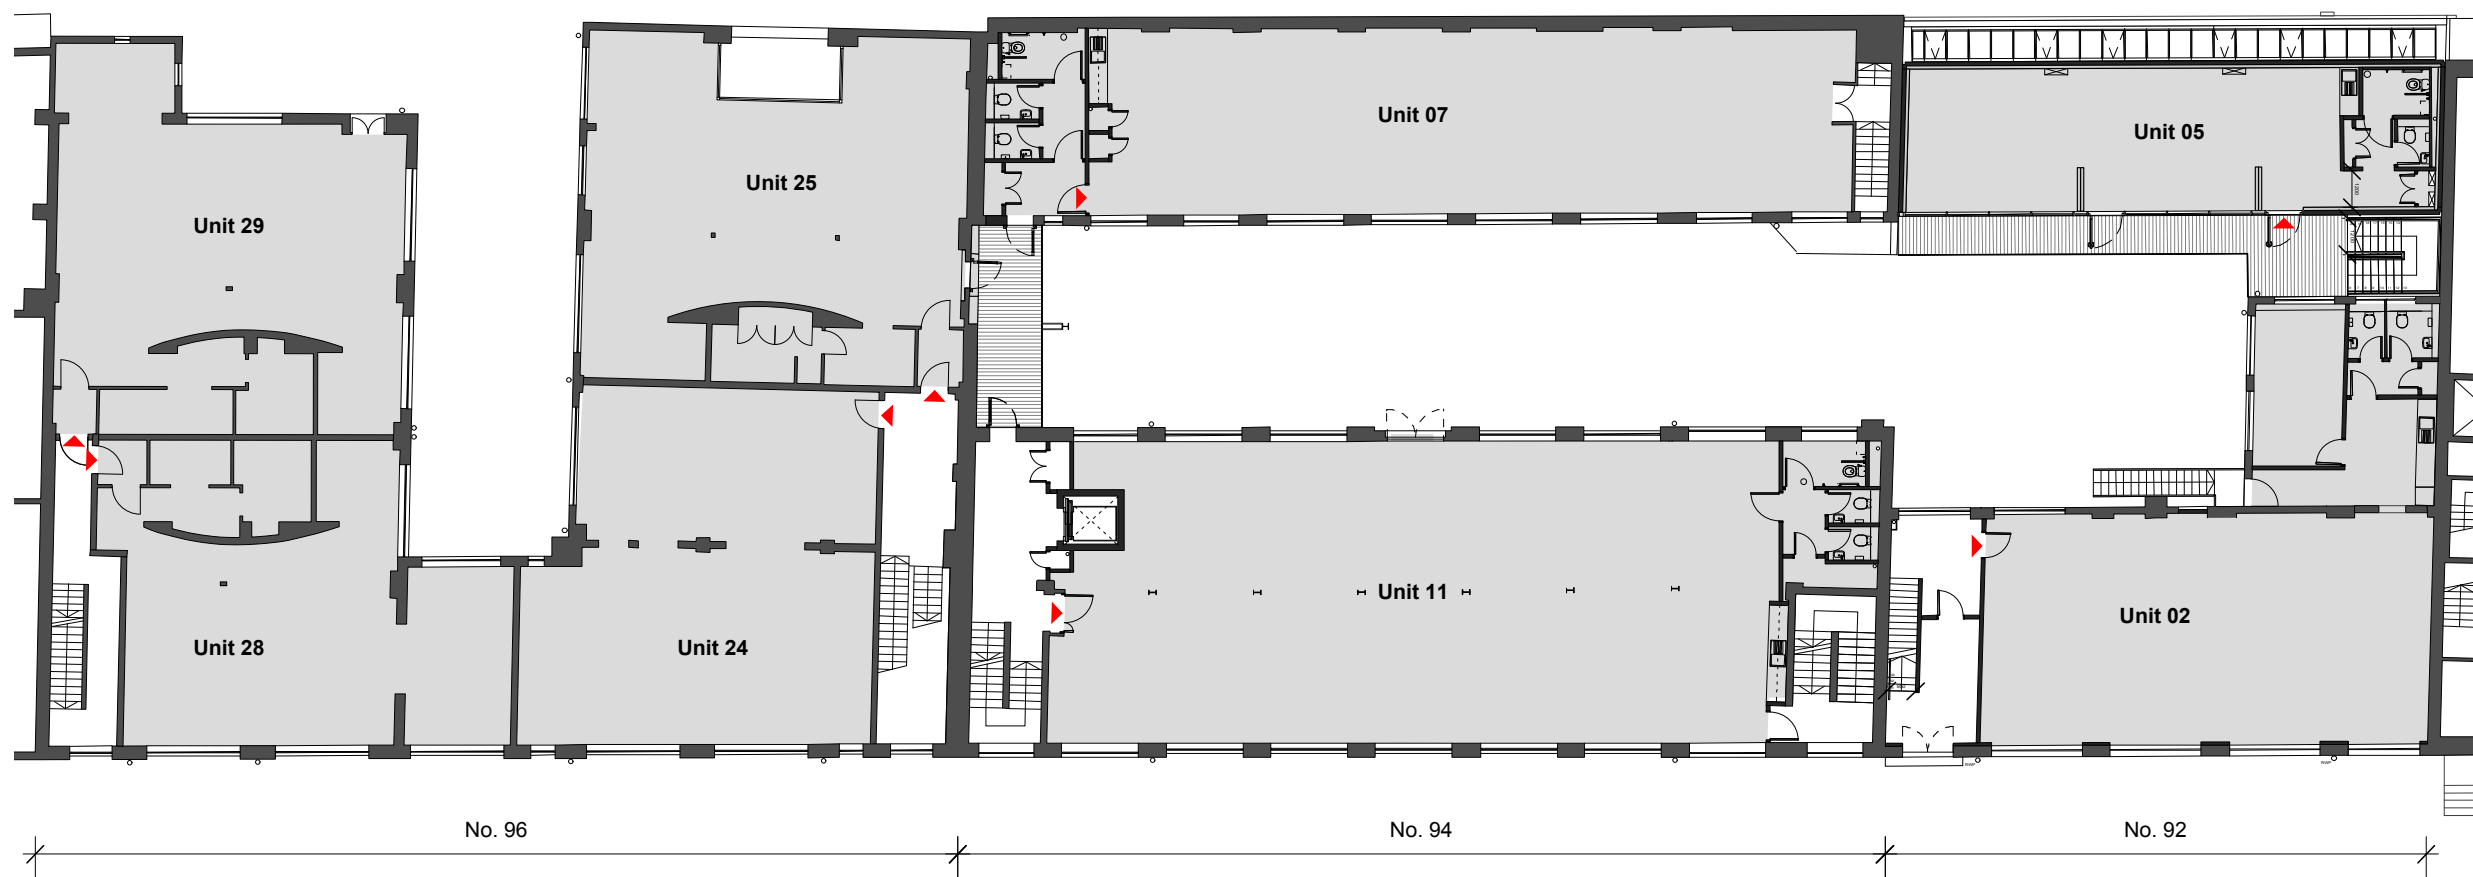

Rev. Date Issue Details

**HENLEY HALEBROWN RORRISON**  
architects

21 Perseverance Works 38 Kingsland Road London E2 8DD  
 Tel: 020 7033 9700 E-mail: studio@HHbR.co.uk

Title  
**No. 92-96 Proposed  
 First Floor Plan  
 Unit Entrances**  
 © HHbR Ltd. www.HHbR.co.uk

Client  
**Benyon Estate**

Project  
**De Beauvoir Road**

Date	Originator	Scale@A3	Scale@A1
21.11.16	JM	1:250	-

Status	Dwg. no. + Rev.
I Information	9_1102_SK_364